
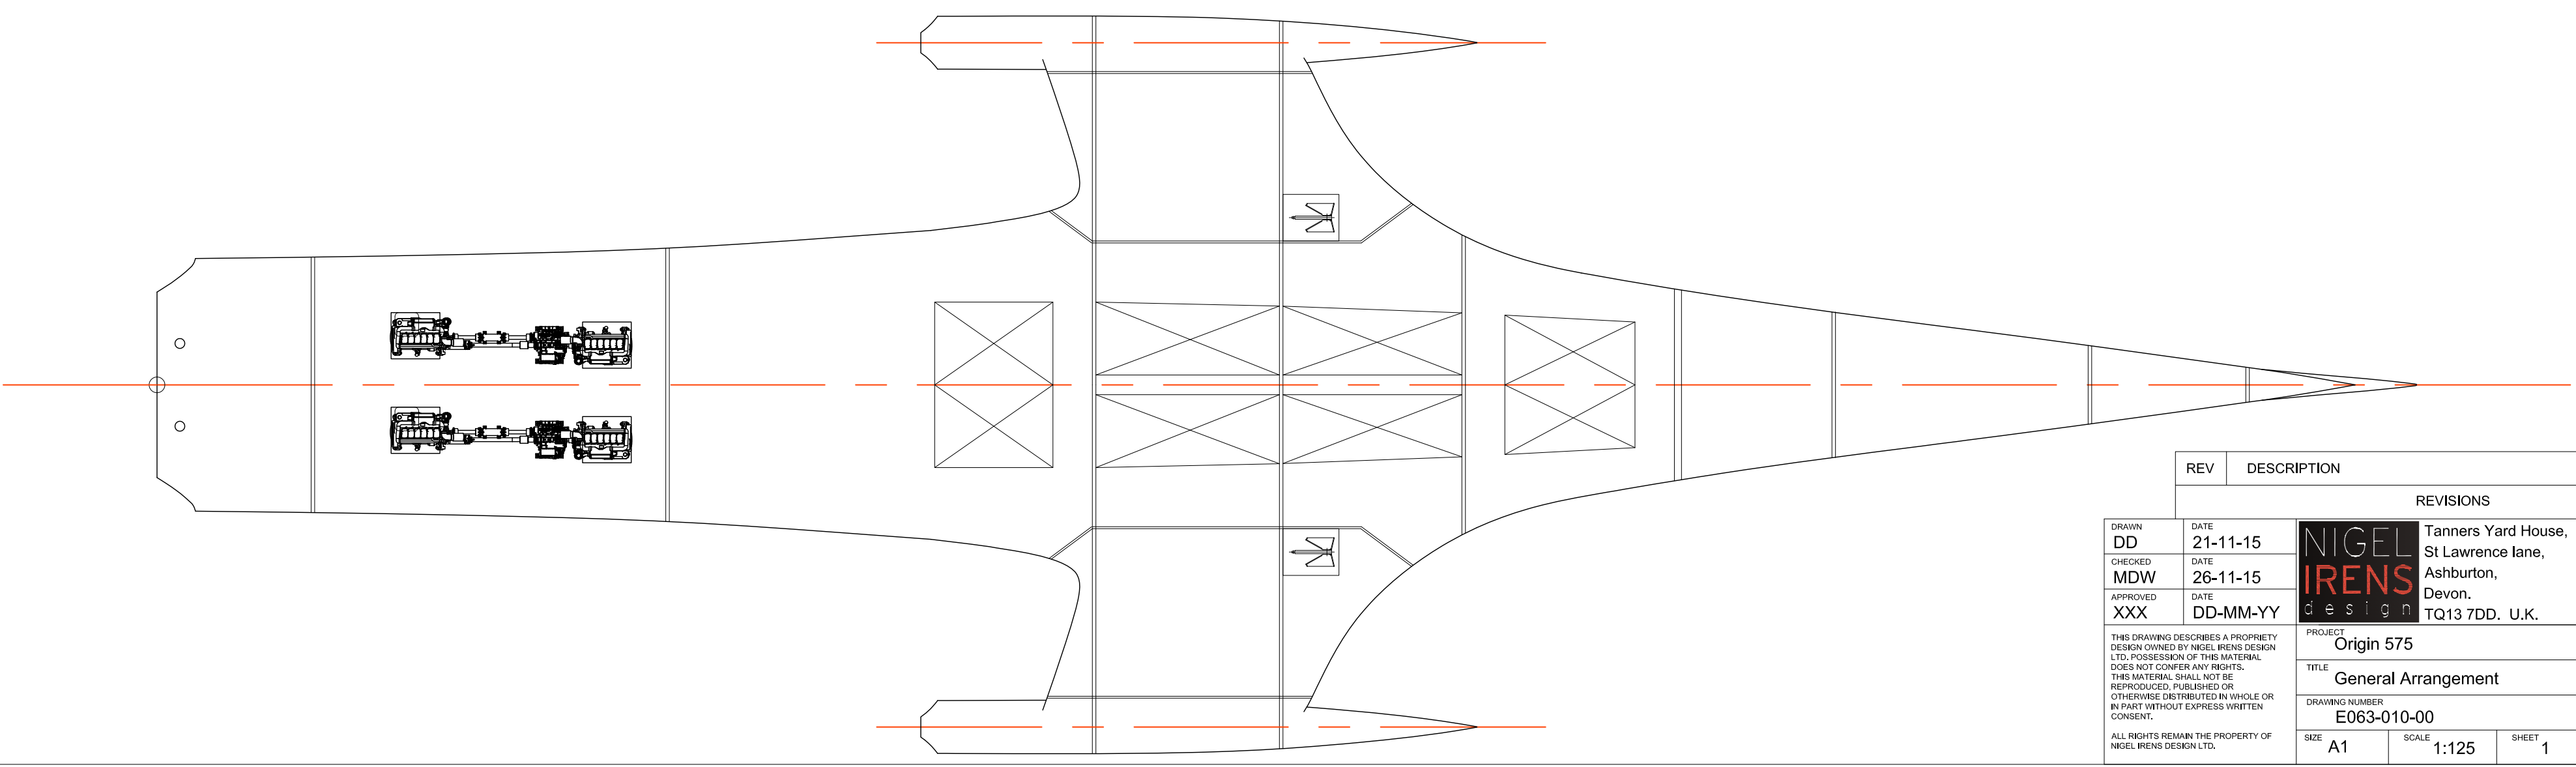
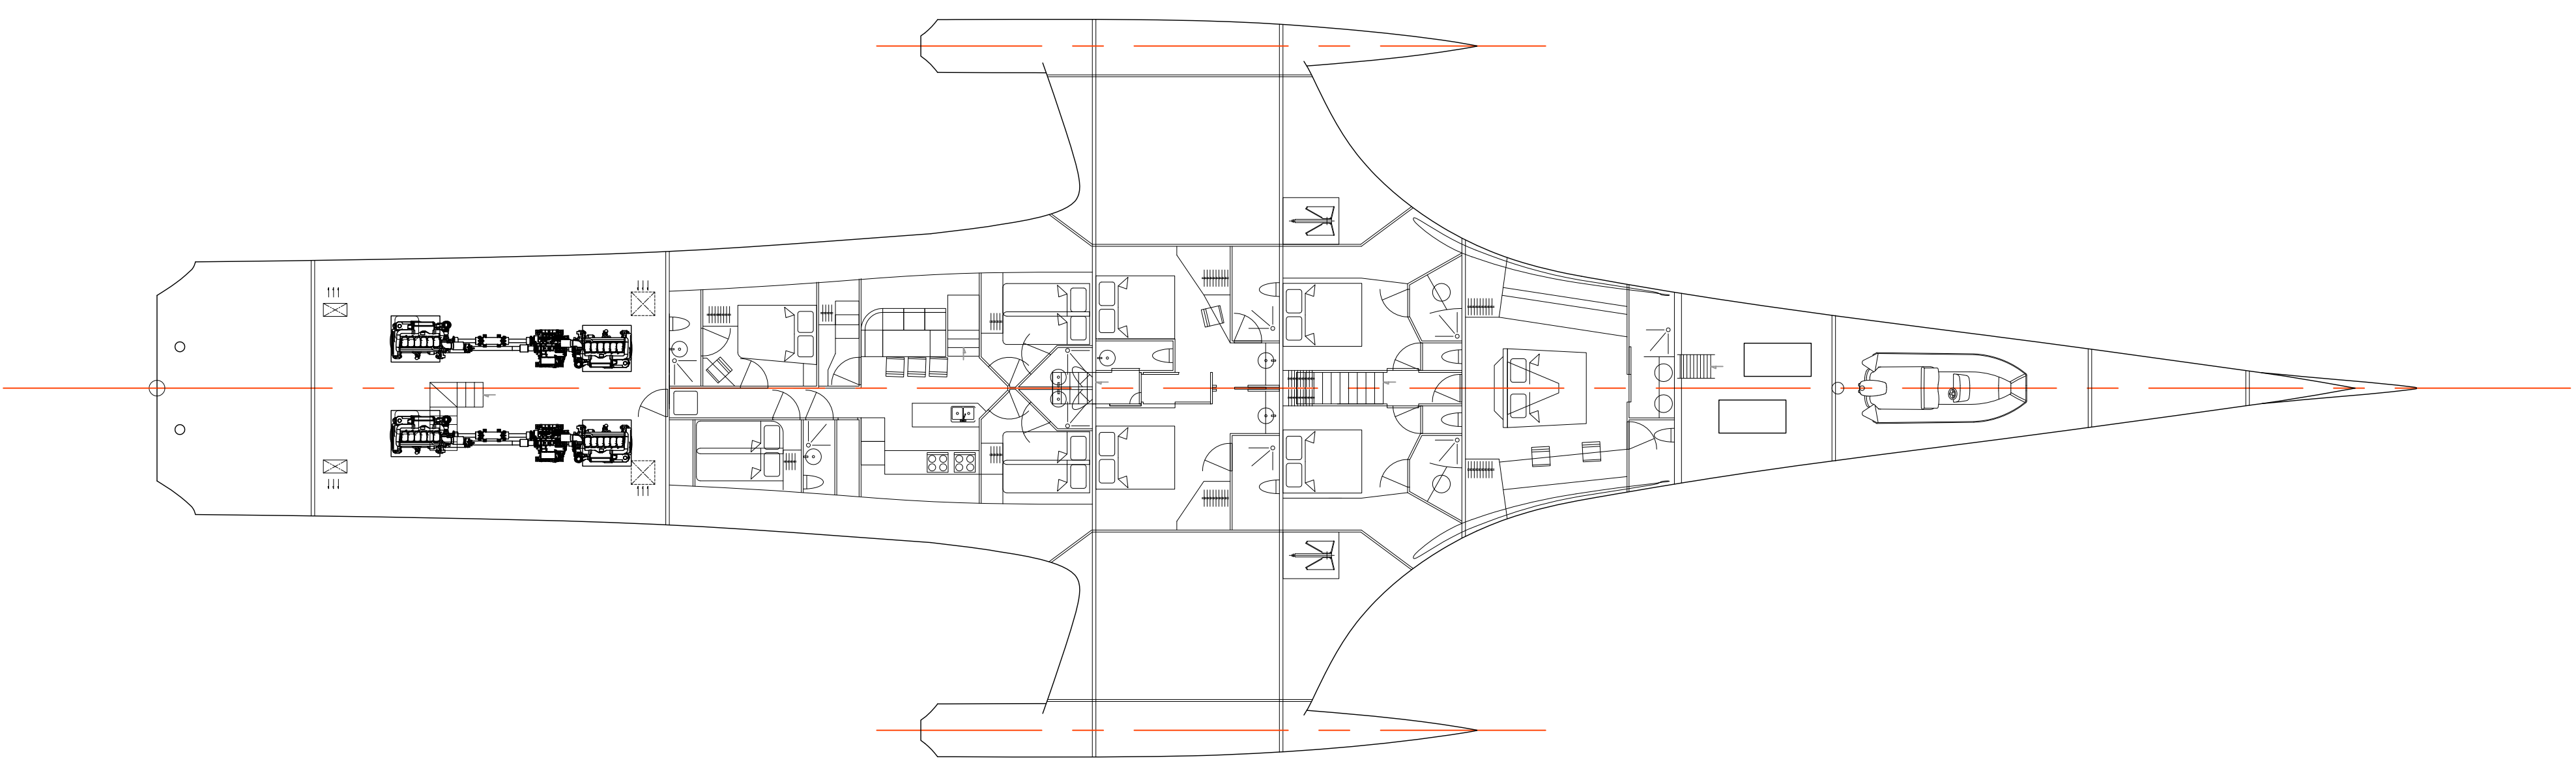
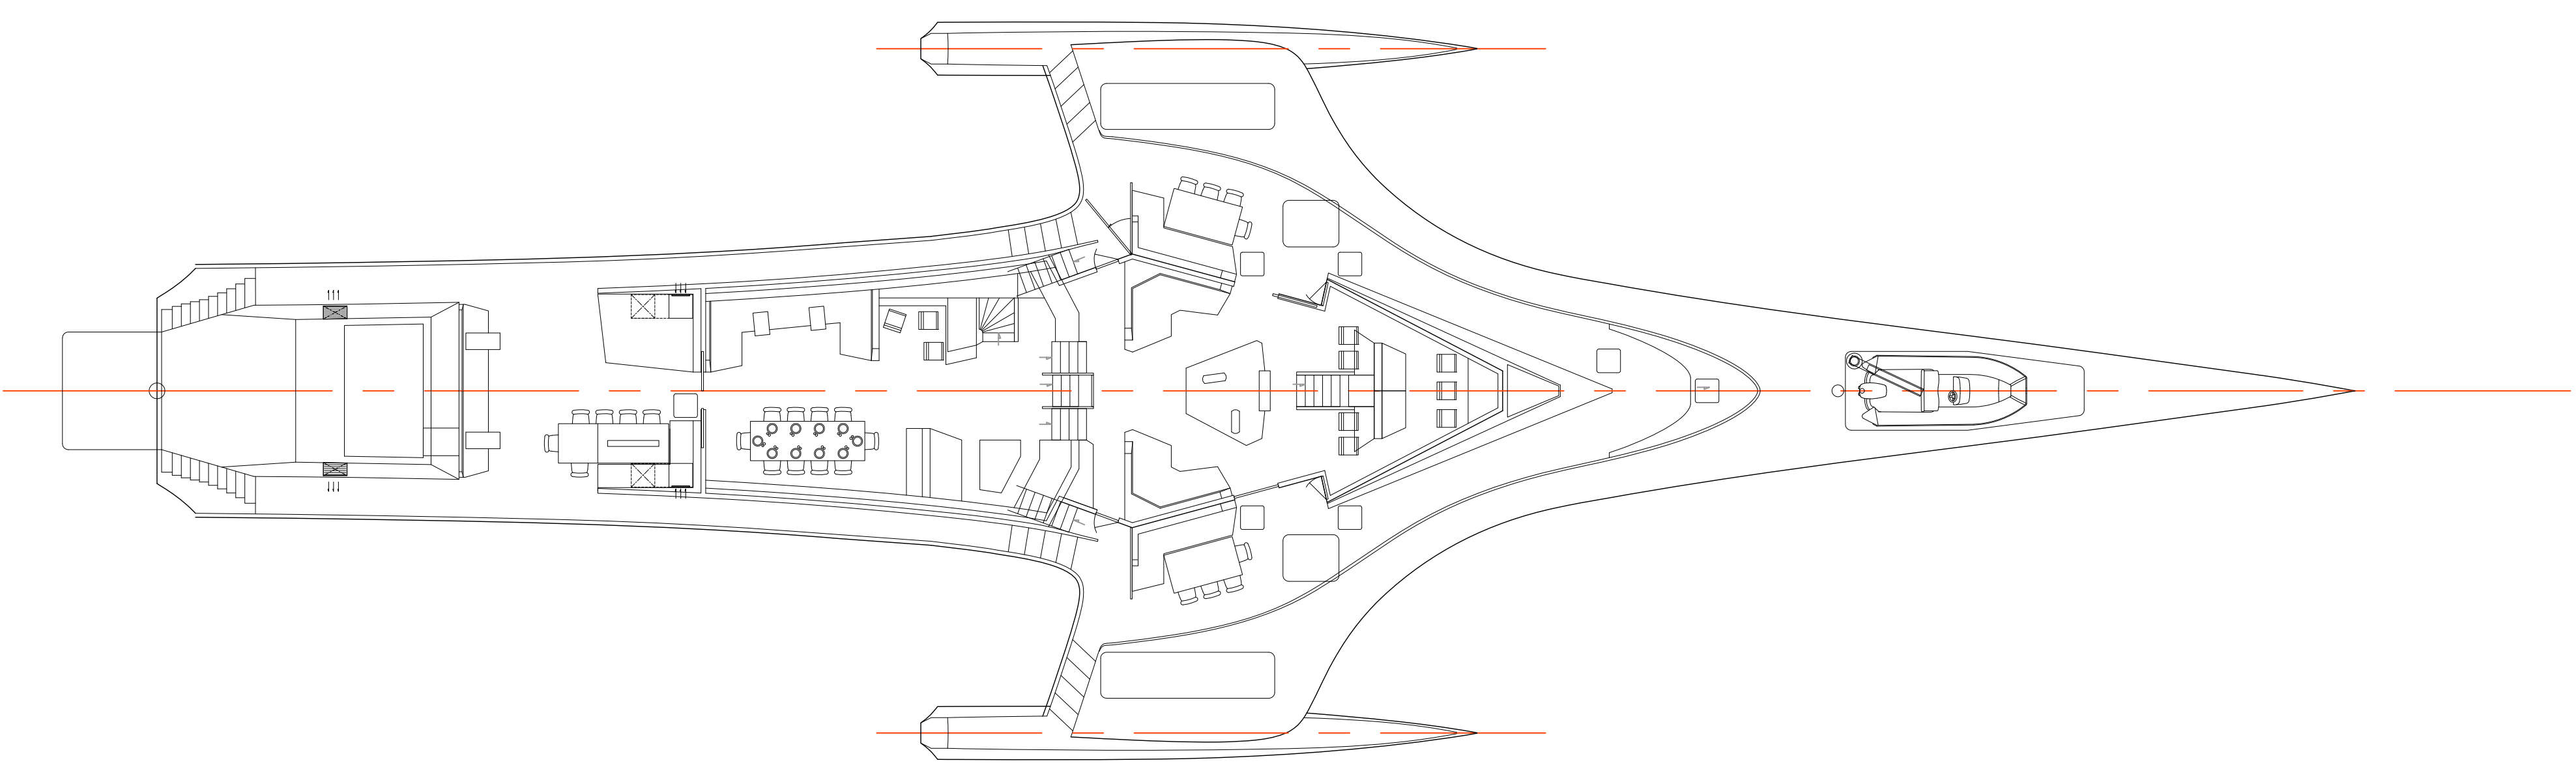
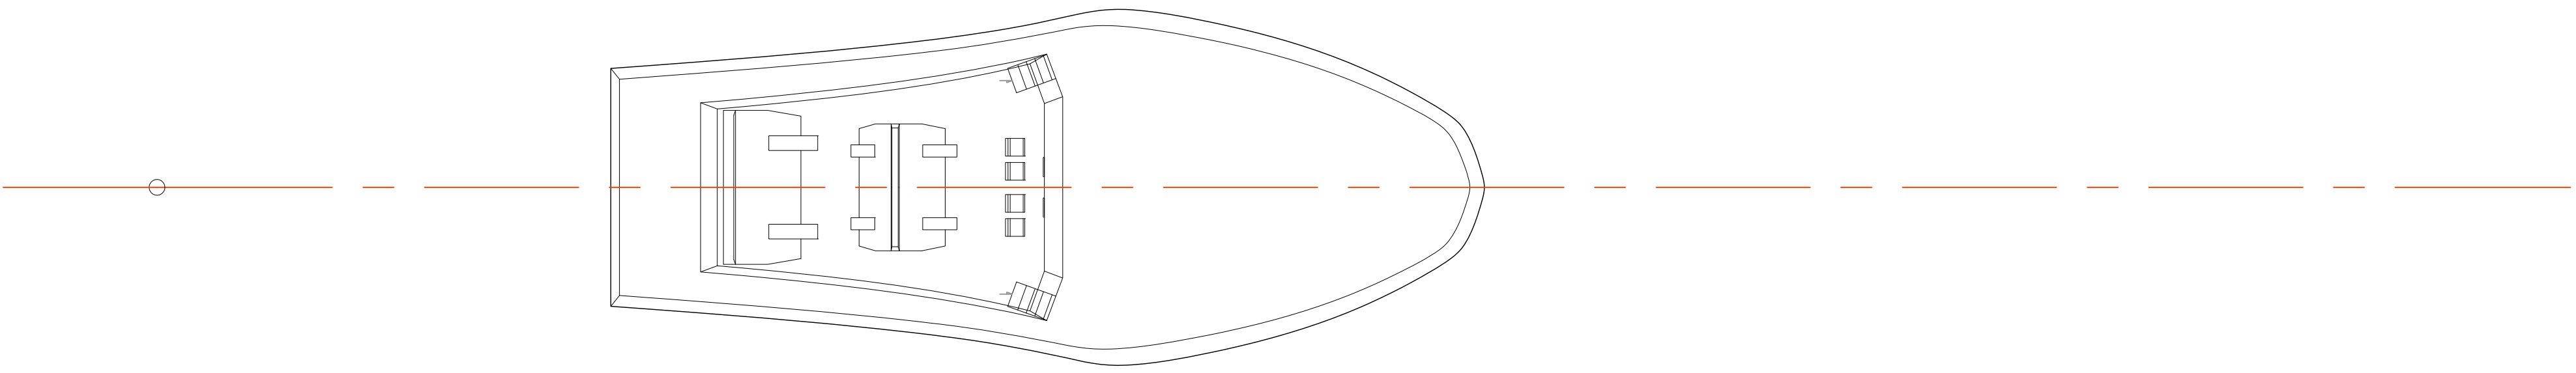
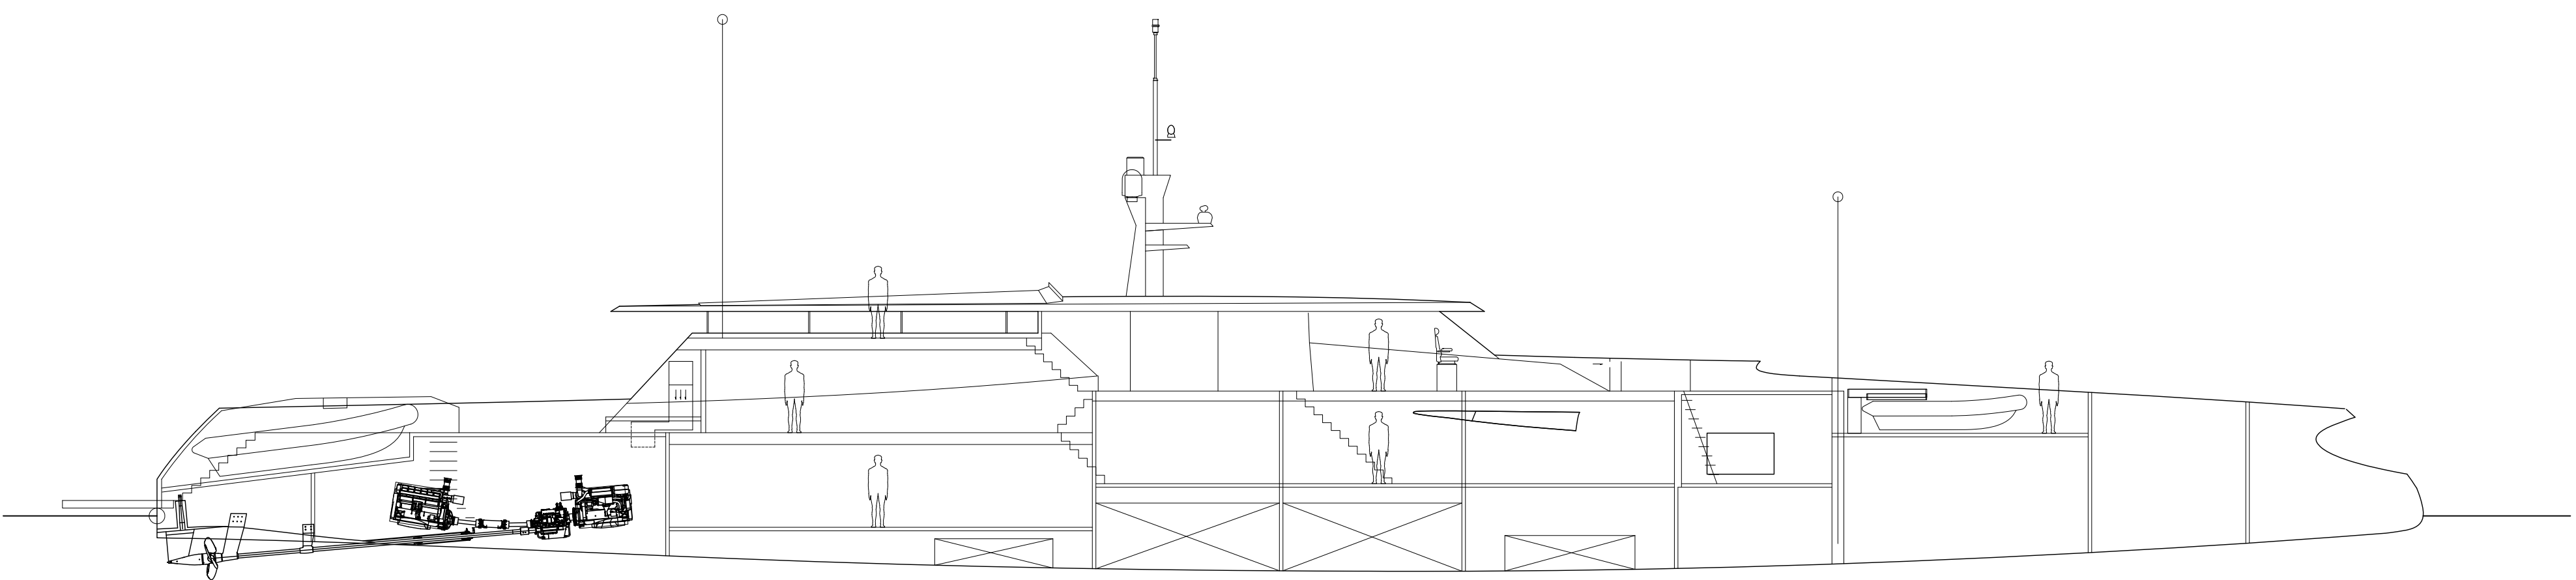


DISTRIBUTION	
REV	A
DATE	26-11-15
TO	
TO	
TO	
TO	

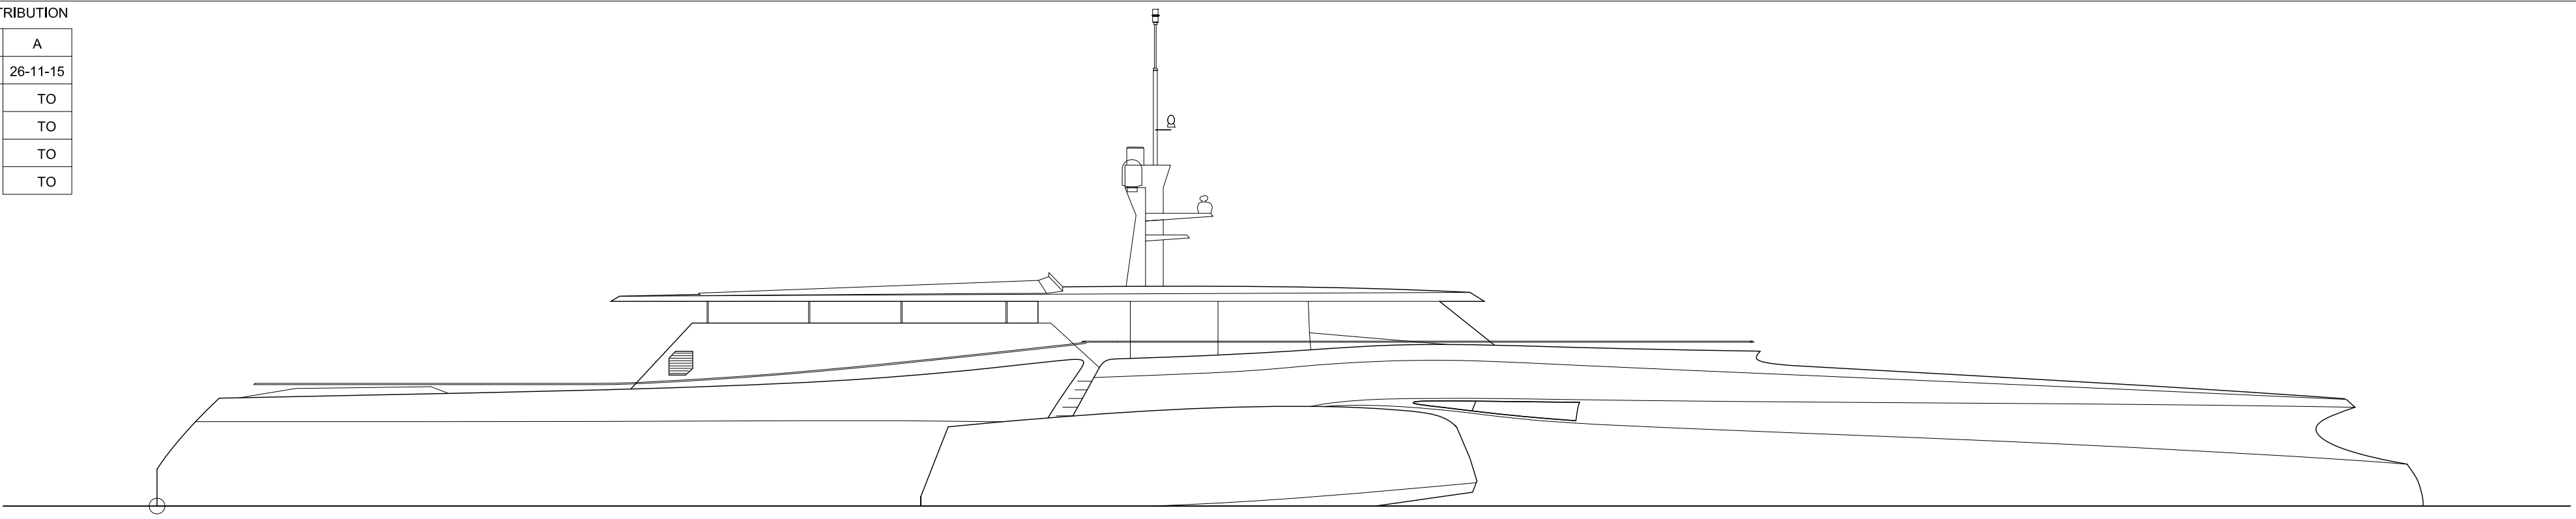

REV	DESCRIPTION	REVISIONS	DRAWN BY
DD	21-11-15		
MDW	26-11-15		
XXX	DD-MM-YY		

<small>THE DRAWING DESCRIBES A PROPRIETARY DESIGN OWNED BY NIGEL IRENS DESIGN LTD. POSSESSION OF THIS MATERIAL DOES NOT CONFER ANY RIGHTS. THE MATERIAL SHALL NOT BE REPRODUCED, PUBLISHED OR IN ANY MANNER DISTRIBUTED IN WHOLE OR IN PART WITHOUT EXPRESS WRITTEN CONSENT. ALL RIGHTS REMAIN THE PROPERTY OF NIGEL IRENS DESIGN LTD.</small>		NIGEL IRENS Tanners Yard House, St Lawrence Lane, Ashburton, Devon, TQ13 7DD, U.K. +44 (0)1364 652554 mail@nigelirens.com www.nigelirens.com
PROJECT: Origin 575		TITLE: General Arrangement
DRAWING NUMBER: E063-010-00		ISSUE: A
SIZE: A1	SCALE: 1:125	SHEET: 1 OF 1